
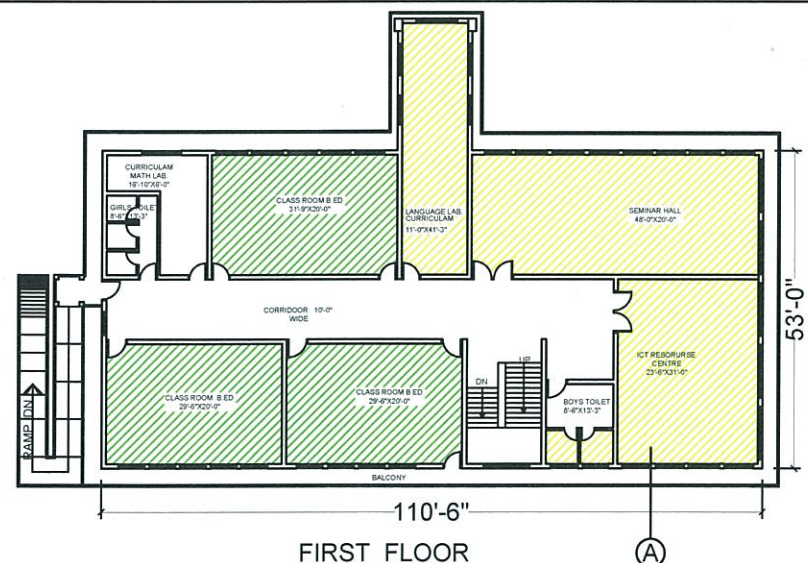
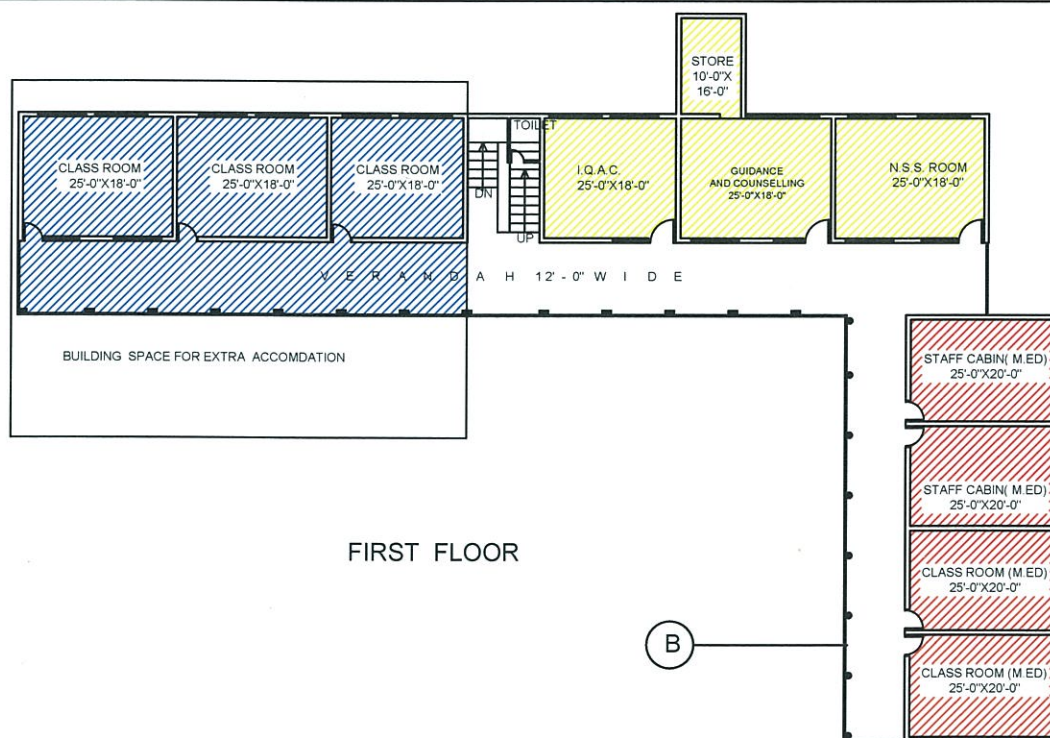


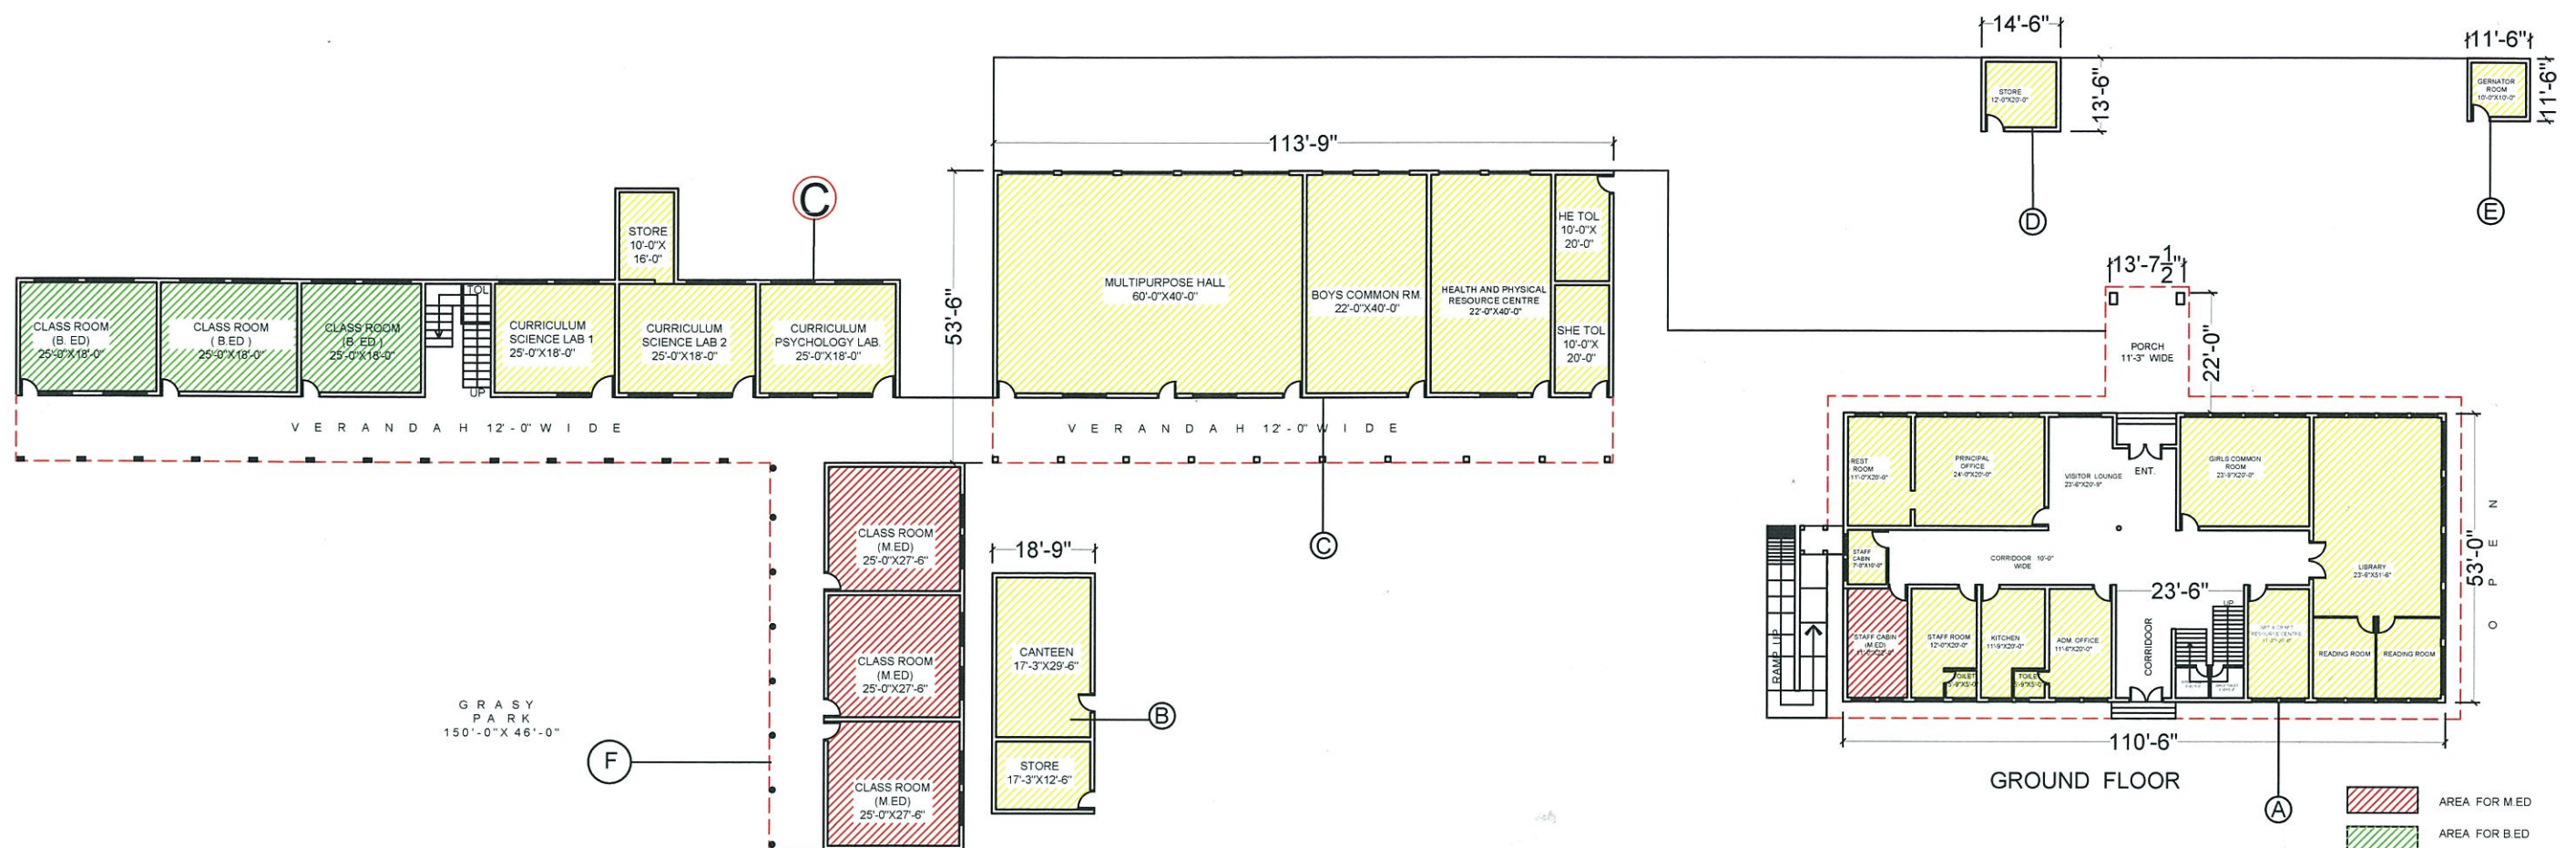

GROUND FLOOR COVERED AREA

BLOCK A=110'-0"X53'-0"+13'-7.5"X22'-0"	= 6129.75 SQ. FTS
BLOCK B =18'-9"X43'-3"	= 810.93 SQ. FTS
BLOCK C =113'-9"X53'-9"	= 6114.06 SQ. FTS.
BLOCK D =14'-6"X43'-3"	= 195.75 SQ. FTS.
BLOCK E =14'-6"X43'-3"	= 132.25 SQ.FTS
BLOCK F	= 8363.70 SQ.FTS

TOTAL G.F. COVERED AREA = 21,745.74 SQ. FTS

FIRST FLOOR COVERED AREA

BLOCK A=110'-0"X53'-0"+13'-7.5"X22'-0"	= 6129.75 SQ. FTS
BLOCK B	= 8363.70 SQ.FTS

TOTAL F.F. COVERED AREA = 14,493.45SQ. FTS.

TOTAL COVERED AREA = 36,239 SQ. FTS.
= 3367.93 SQ. M.

NORTH	
SCALE	NOT TO SCALE
DRAWING TITLE :-	ADMINISTRATIVE & ACADEMIC BLOCK AKAL COLLEGE OF EDUCATION (B.ED +M.ED) GURSAGAR MASTUANA SAHIB DISTT. SANGRUR (PUNJAB)
ARCHITECTS:-	Ar. Sumit Sharma Ar. Vikram Shah
DESIGN AXIS	ARCHITECTS, PLANNER, INTERIOR & LANDSCAPE DESIGNERS
DESIGN AXIS	ART AND ARCHITECTURE MAIN ROAD, NABHA GATE SANGRUR. PH. NO. 9814580946,9855444588

Ar. Vikram Shah
Associate Member
Indian Institute of Architect (I) A-16698
Council of Architecture CA/2009/46304
Institution of Valuers (I) A-20825
Institute of Interior Designers AM-3714